
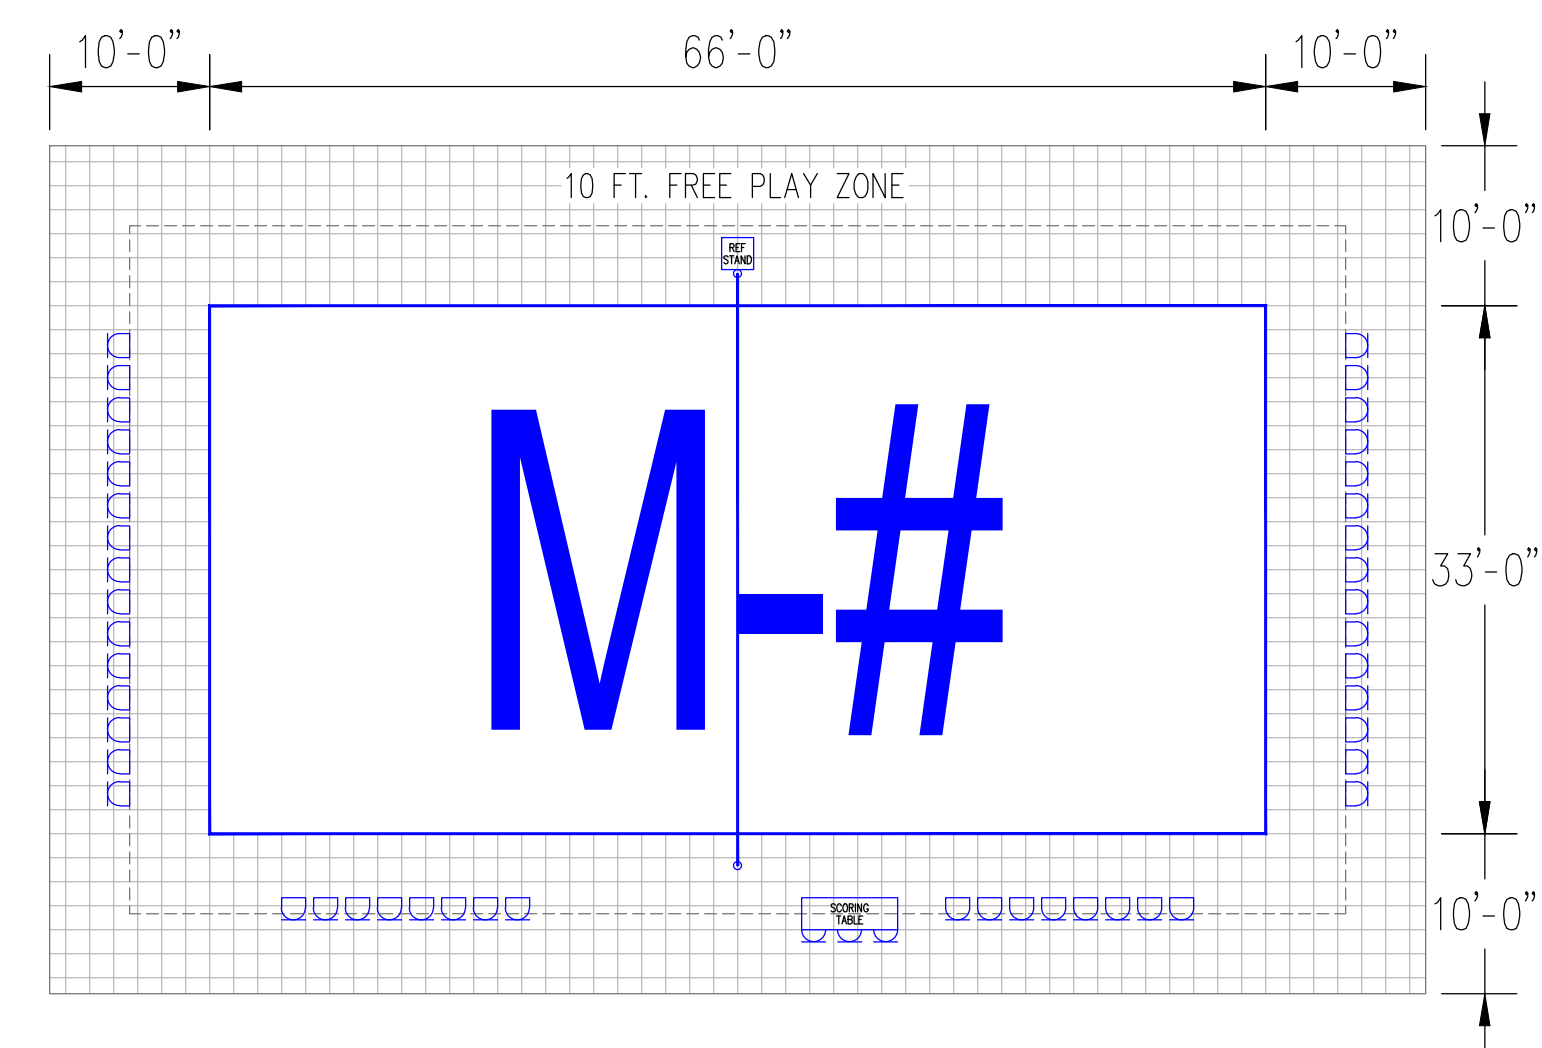



LEGEND:

TYPICAL COURT LINE DETAIL

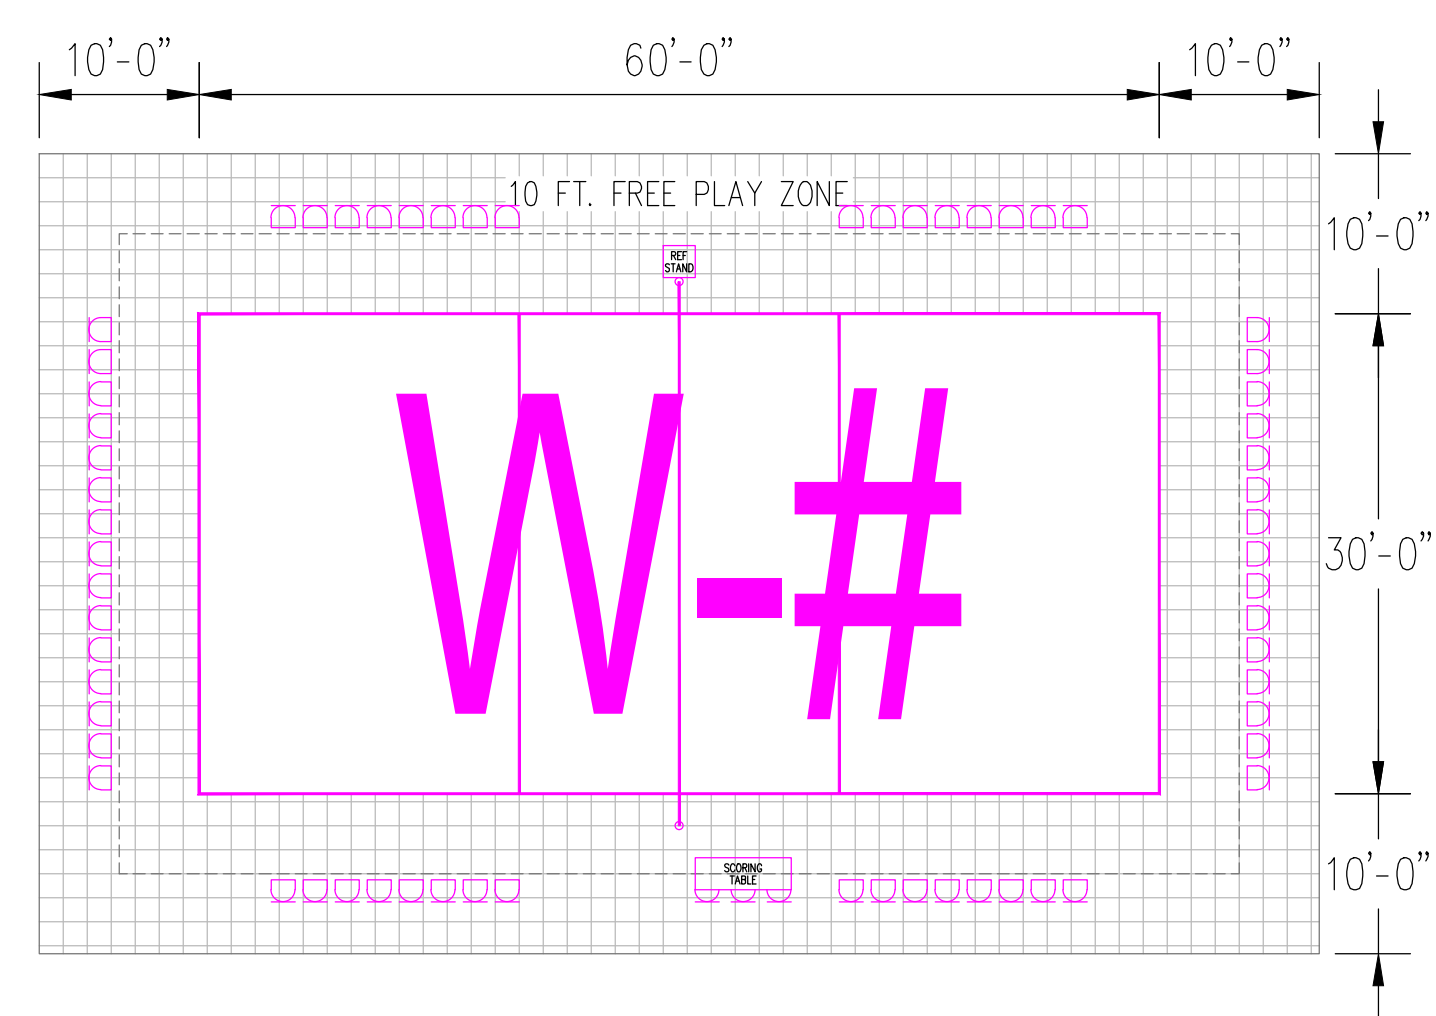

NOTES:

- 1) MEN'S COURT DIMENSIONS ARE 66 FT. LONG X 33 FT. WIDE
- 2) WOMEN'S COURT DIMENSIONS ARE 60 FT. LONG X 30 FT. WIDE, WITH 10' ATTACK LINES
- 3) TYPICAL 10' SPACING FREE ZONE PLAY
- 4) BALL SAFETY NET ARE ADJUSTABLE TO LEAVE EGRESS SPACE OF 10' BETWEEN COURTS
- 5) SAFETY NET LOCATIONS ARE APPROXIMATE AS SHOWN: - - - - -
- 5) SCORE-KEEPING TABLES ARE 6' LONG TO ACCOMMODATE 3 PERSONS

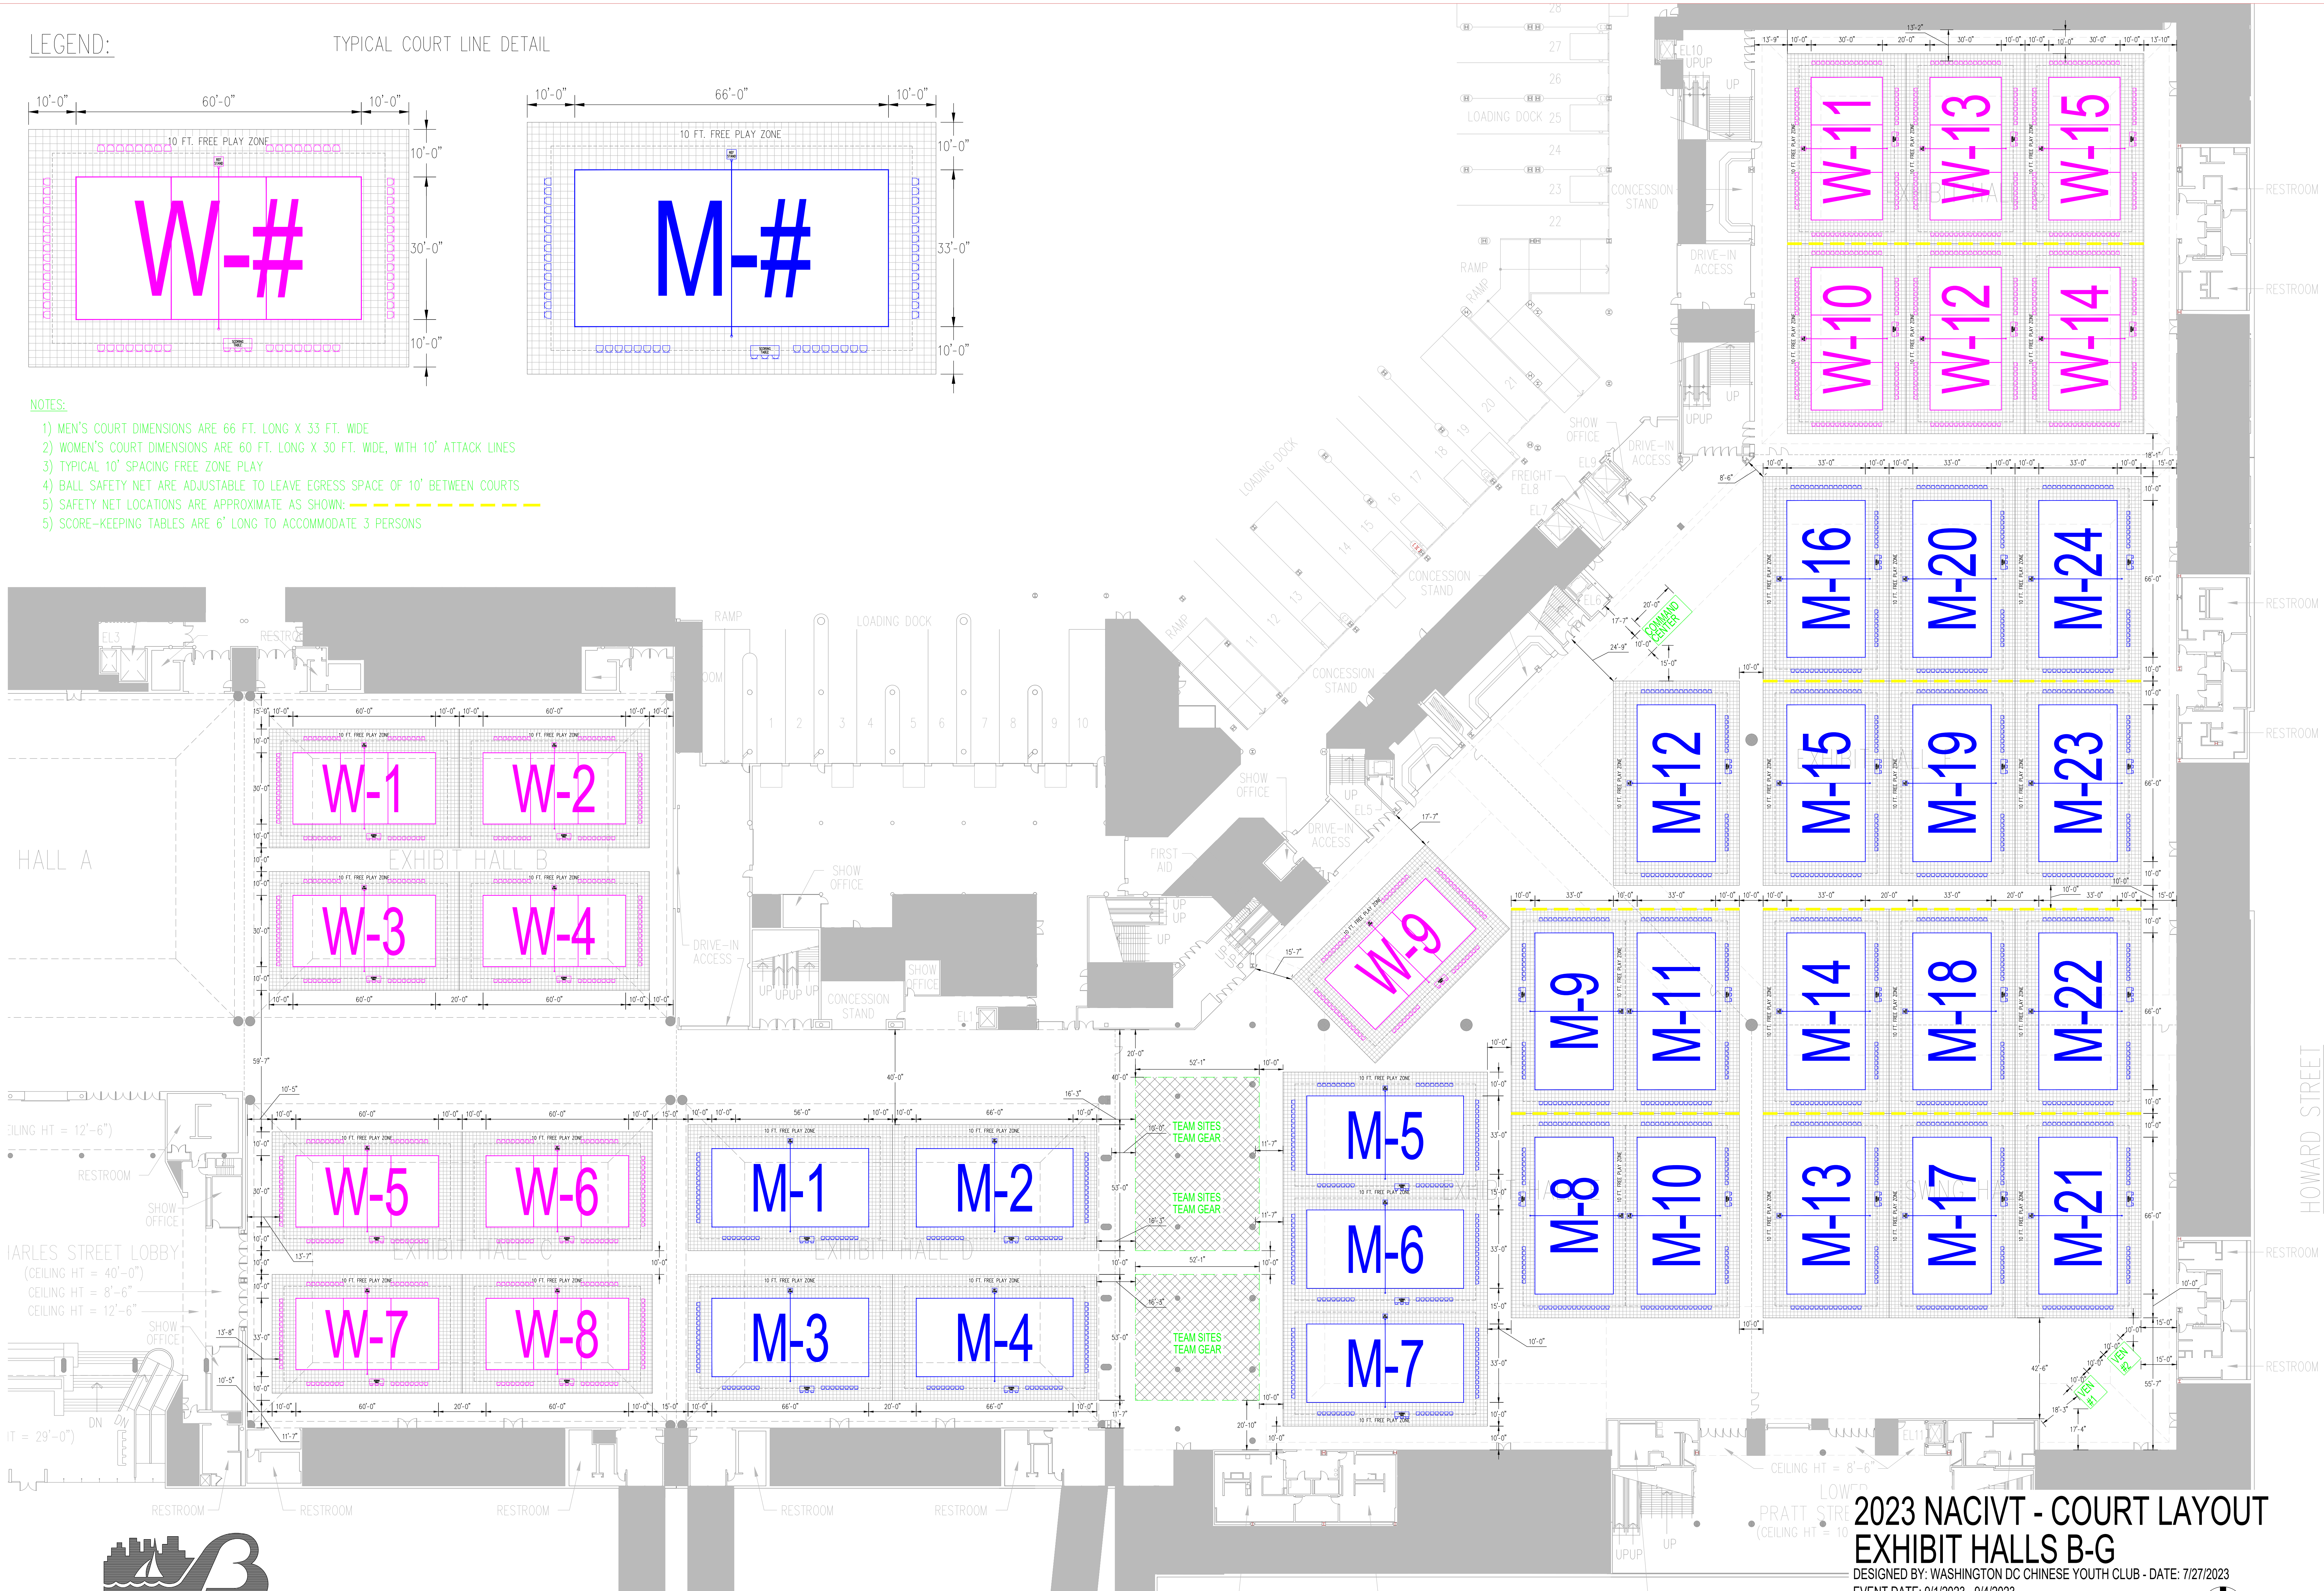

BALTIMORE CONVENTION CENTER

39 COURTS

2023 NACIVT - COURT LAYOUT
EXHIBIT HALLS B-G

DESIGNED BY: WASHINGTON DC CHINESE YOUTH CLUB - DATE: 7/27/2023
EVENT DATE: 9/1/2023 - 9/4/2023

